


- 28 -
- 27 -
- 26 - CYC
- 25 - BLACK SCRIM
- 24 - TRAVELER
- 23 -
- 22 - 6th ELECTRIC
- 21 -
- 20 - 4th LEG
- 19 - 4th BORDER
- 18 -
- 17 - 5th ELECTRIC
- 16 - 4th ELECTRIC
- 15 - 3rd LEG
- 14 - 3rd BORDER
- 13 - 3rd ELECTRIC
- 12 -
- 11 - 2nd LEG/MID
- 10 - 2nd BORDER
- 9 -
- 8 - 2nd ELECTRIC
- 7 - SCREEN
- 6 - 1st LEG
- 5 - 1st BORDER
- 4 - STAGE RIGHT ELECTRIC
- 3 - STAGE LEFT ELECTRIC
- 2 - 1st ELECTRIC
- 1a - GRAND DRAPE (DEAD HUNG)
- 1 - GRAND TEASER

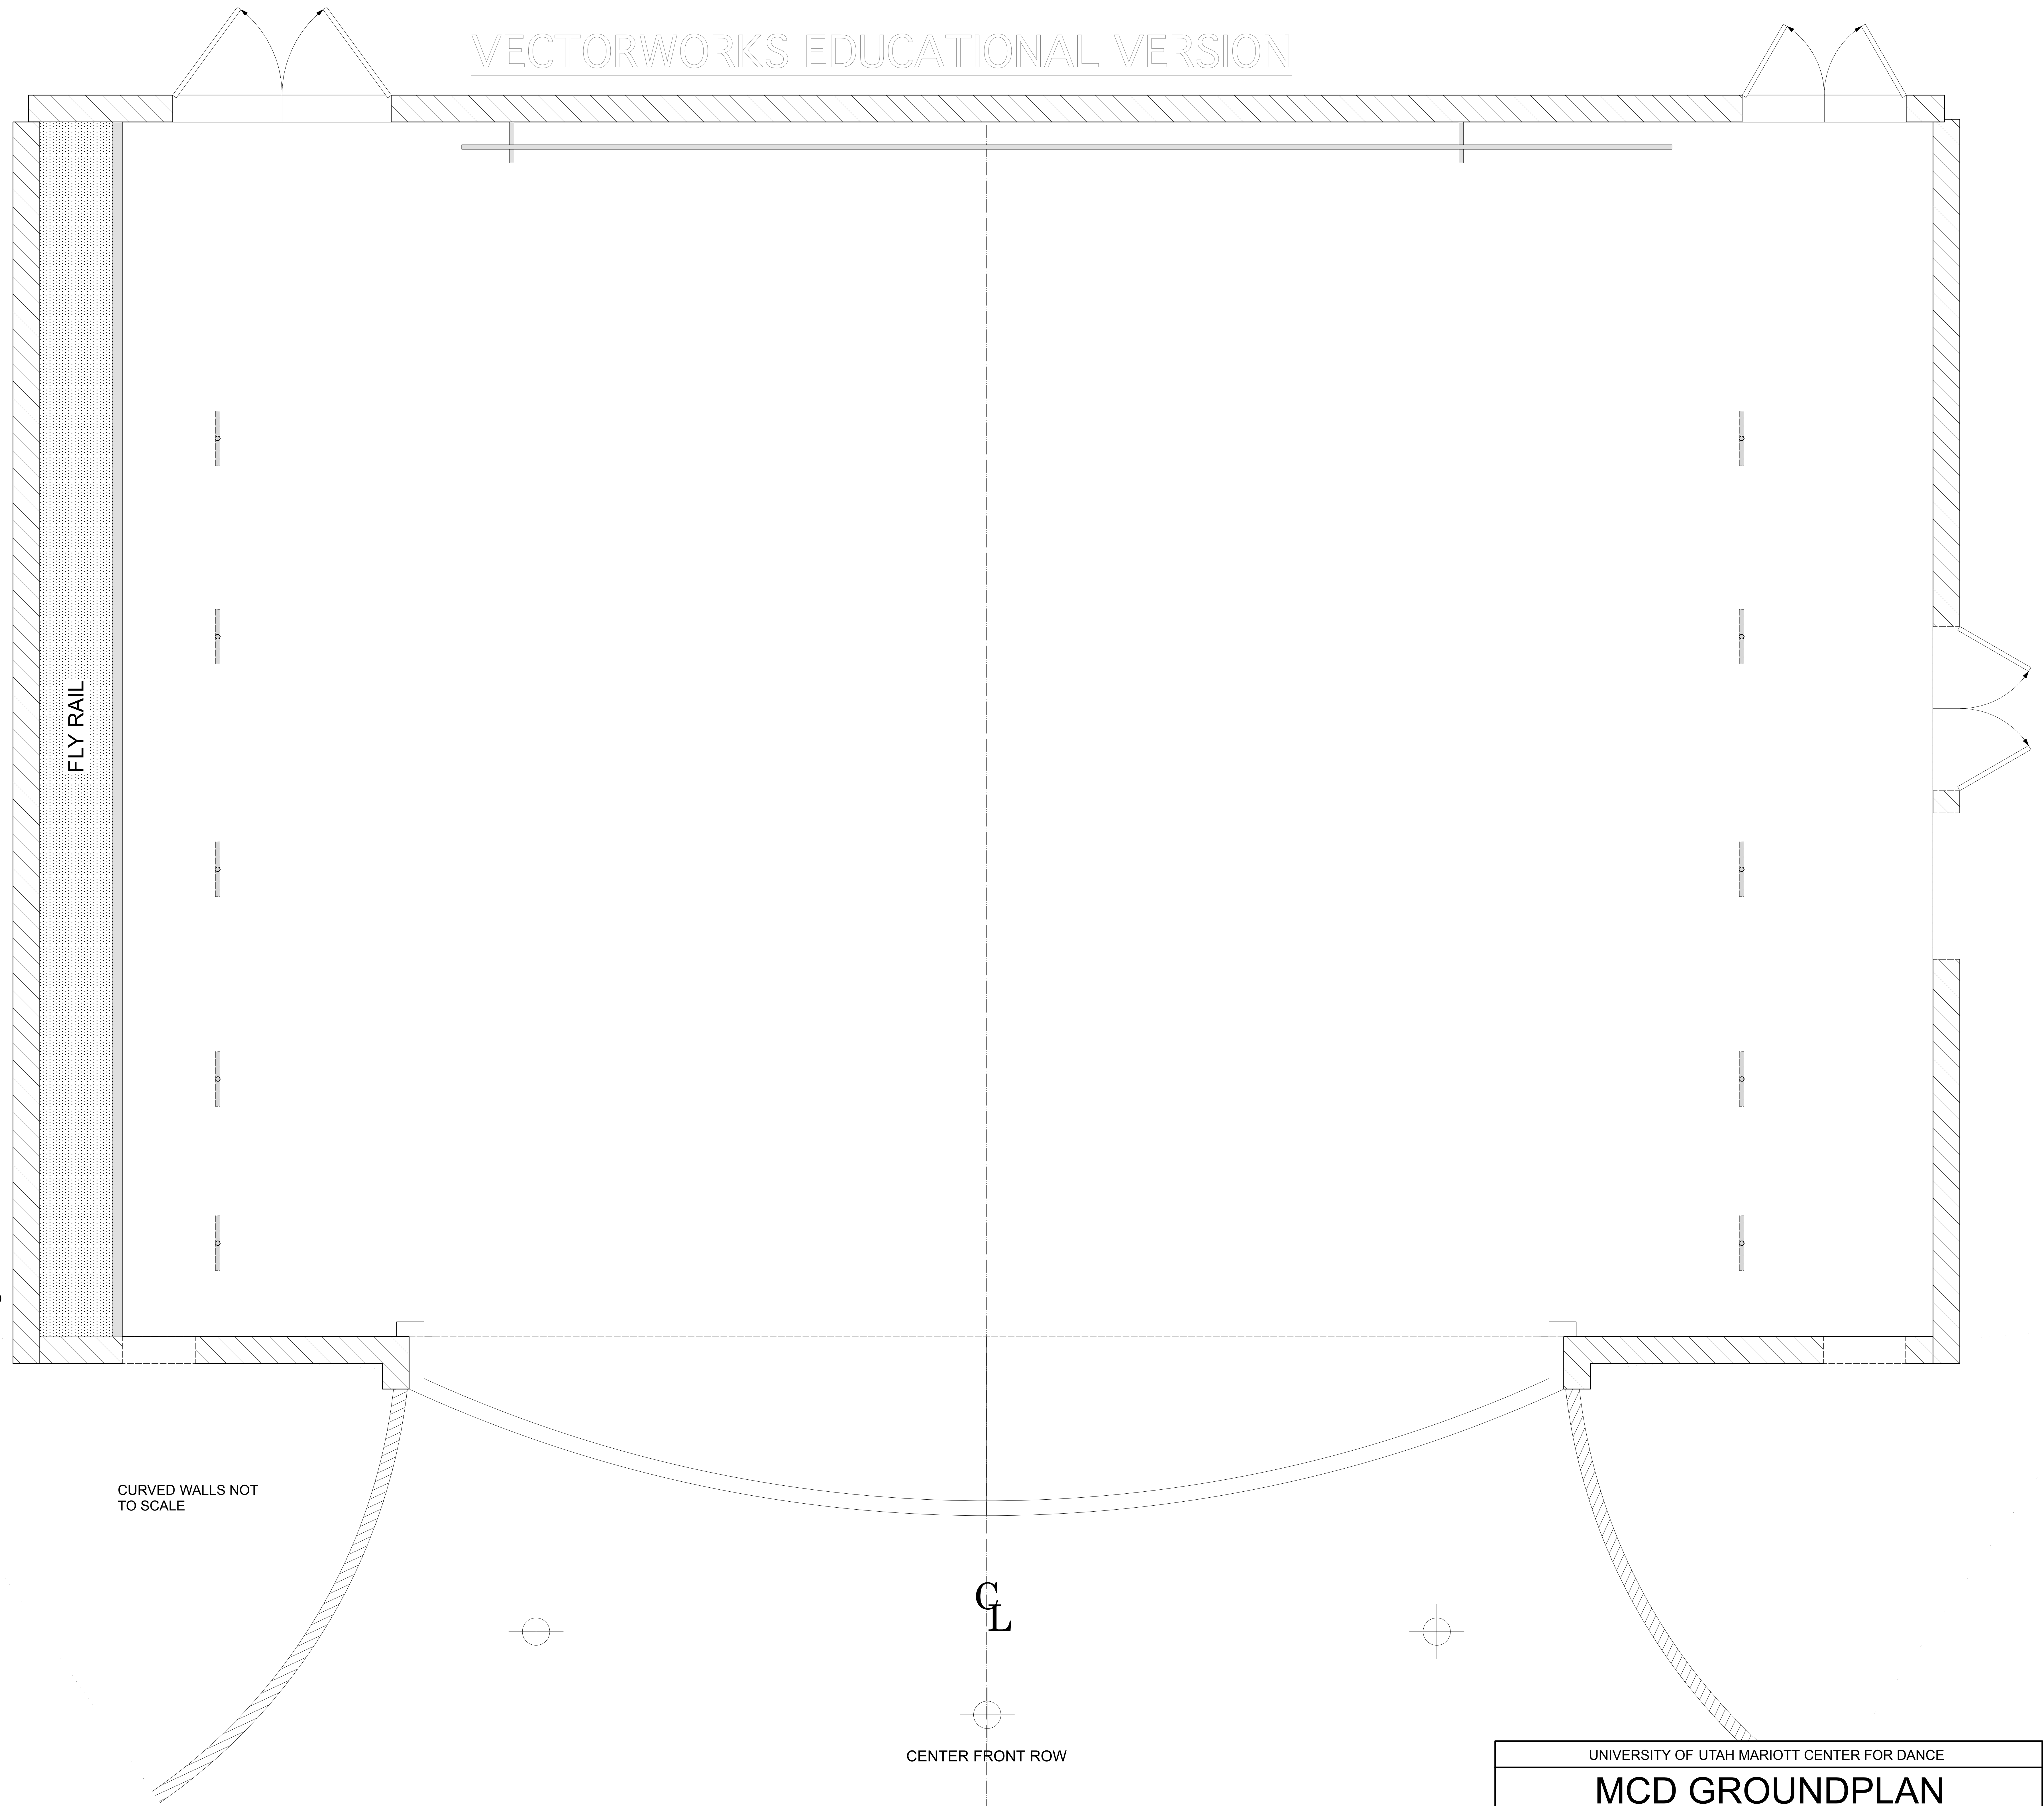

CURVED WALLS NOT TO SCALE

CL  
CENTER FRONT ROW

UNIVERSITY OF UTAH MARIOTT CENTER FOR DANCE	
<b>MCD GROUNDPLAN</b>	
THEATRE GROUNDPLAN	DWG NO.
TECHNICAL DIRECTOR: ISAAC R TAYLOR	<b>#2</b>
DRAFTER: JENNIFER L TAYLOR	OF __2__
SCALE: 1/4" = 1'-0"    APRIL 25, 2015	





